


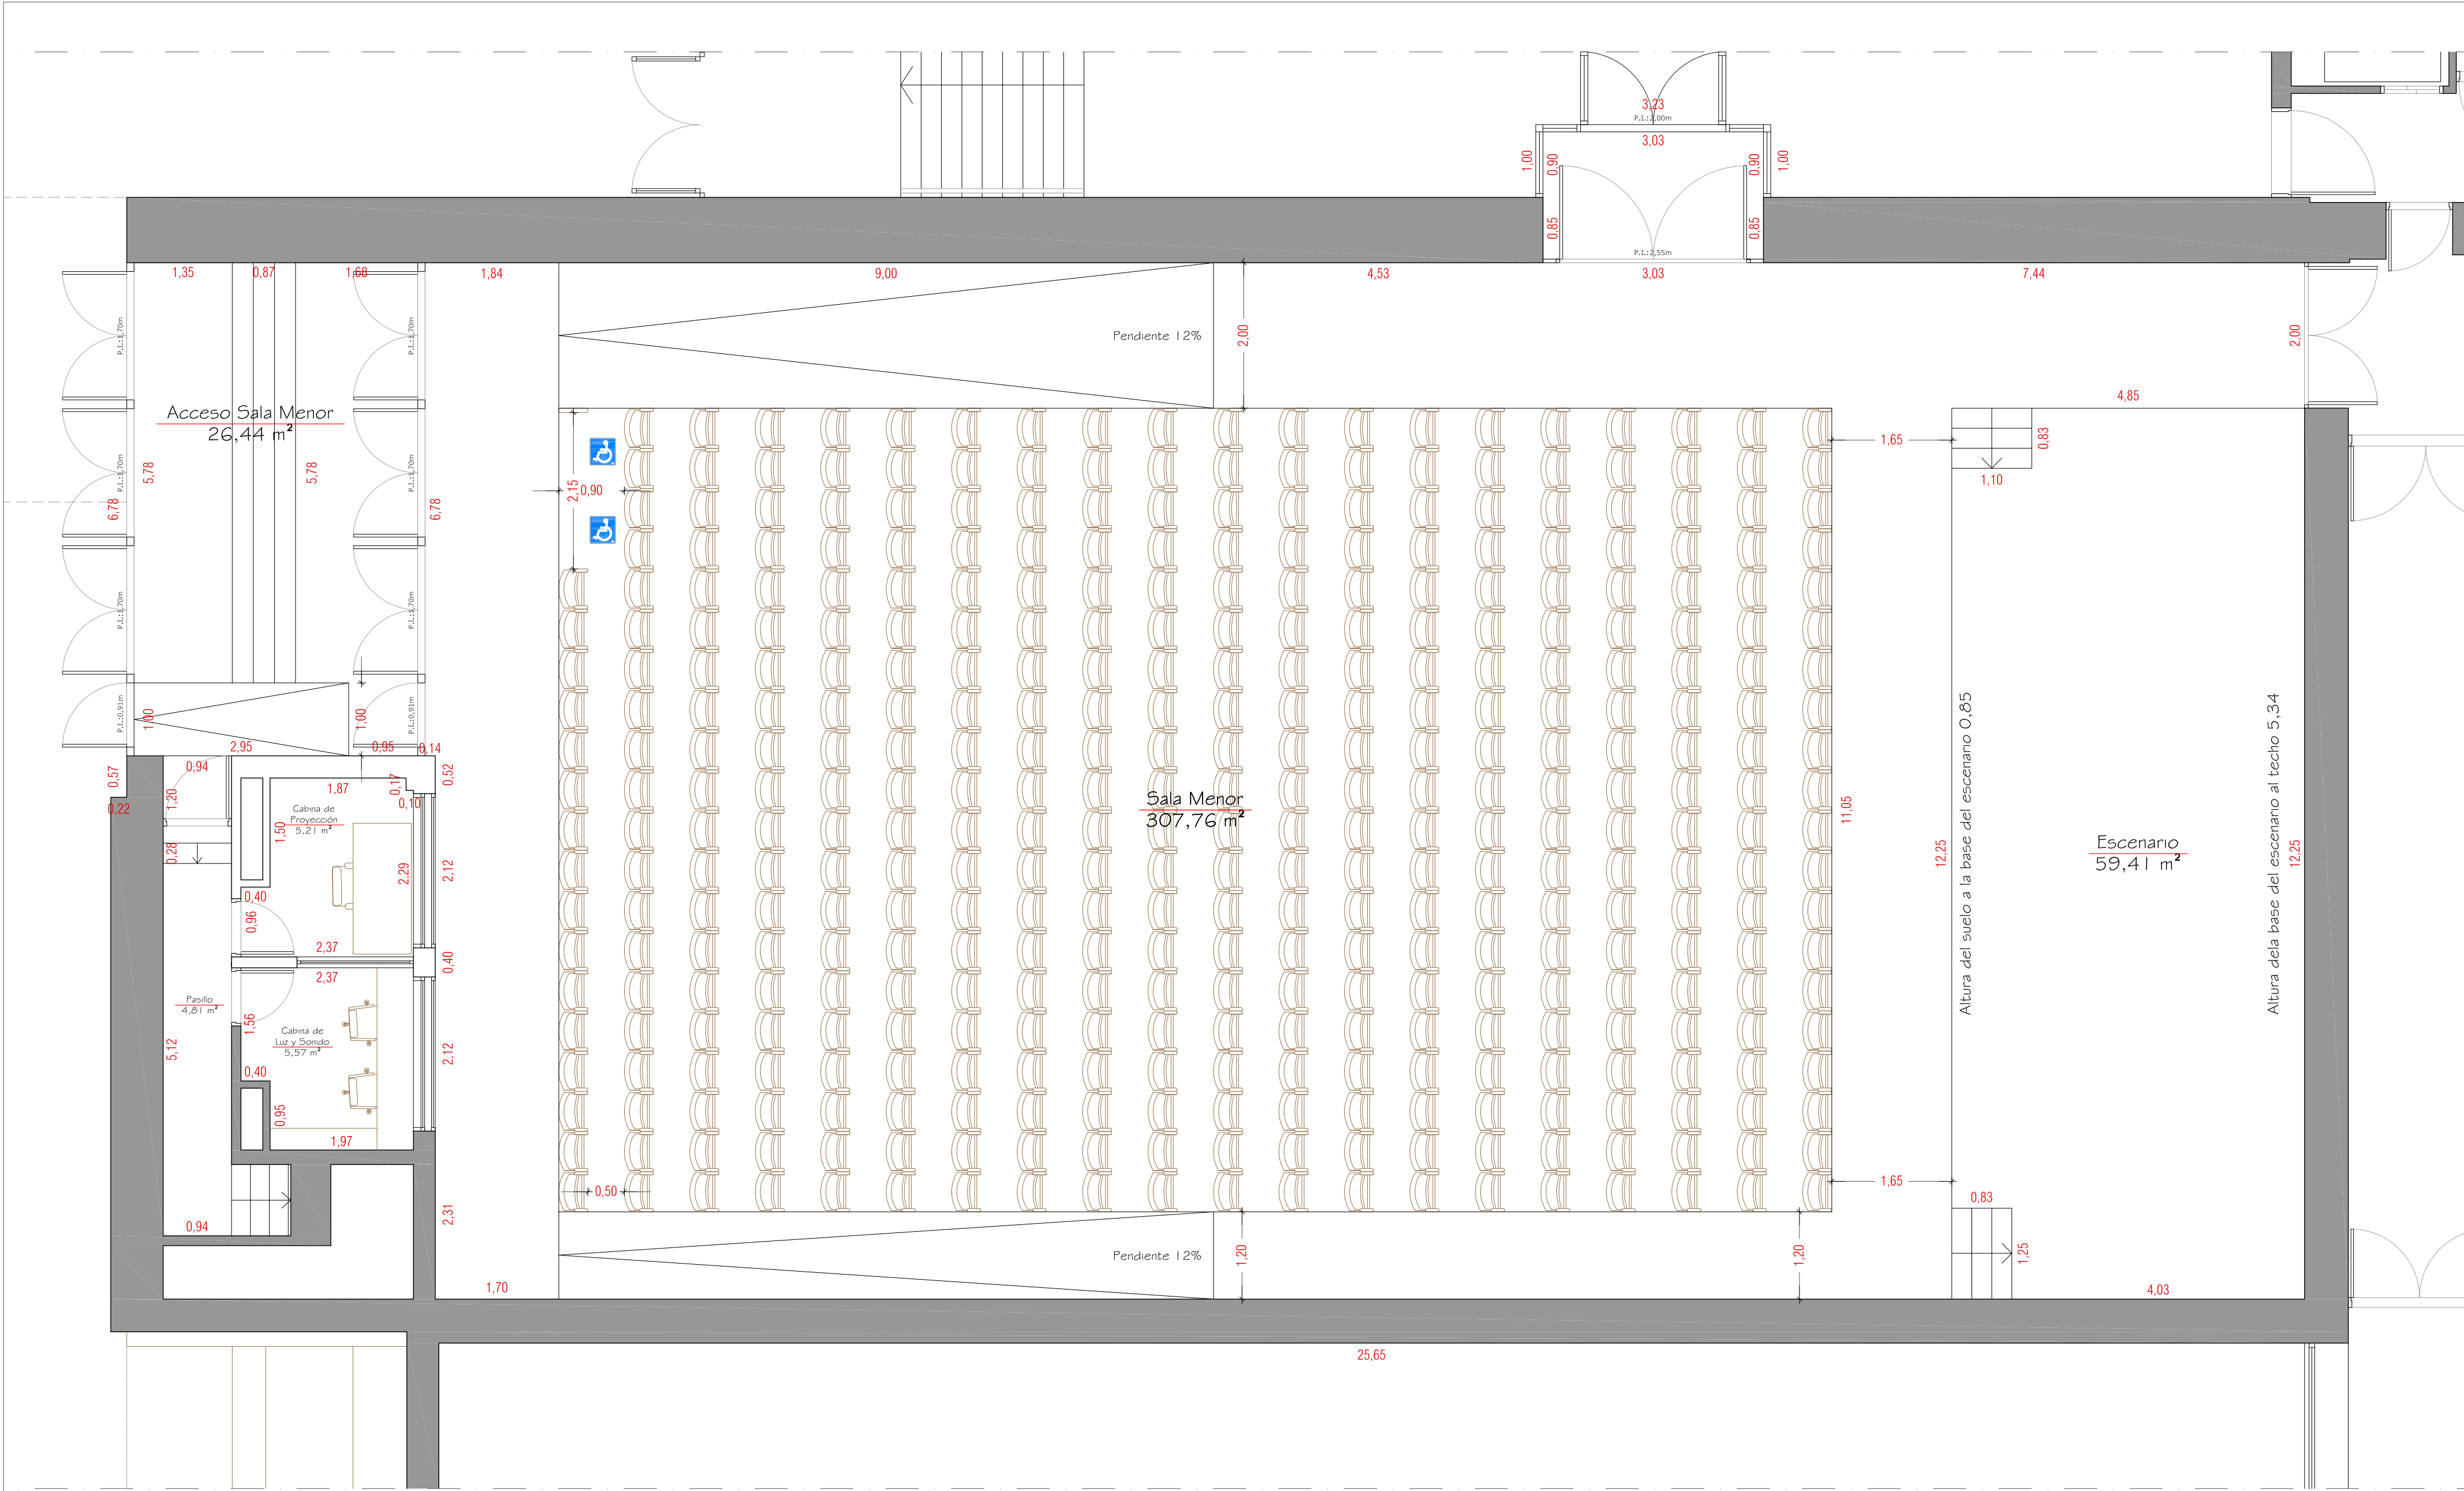

PLANTA NIVEL 2, COTA -5,20 Y -3,50